


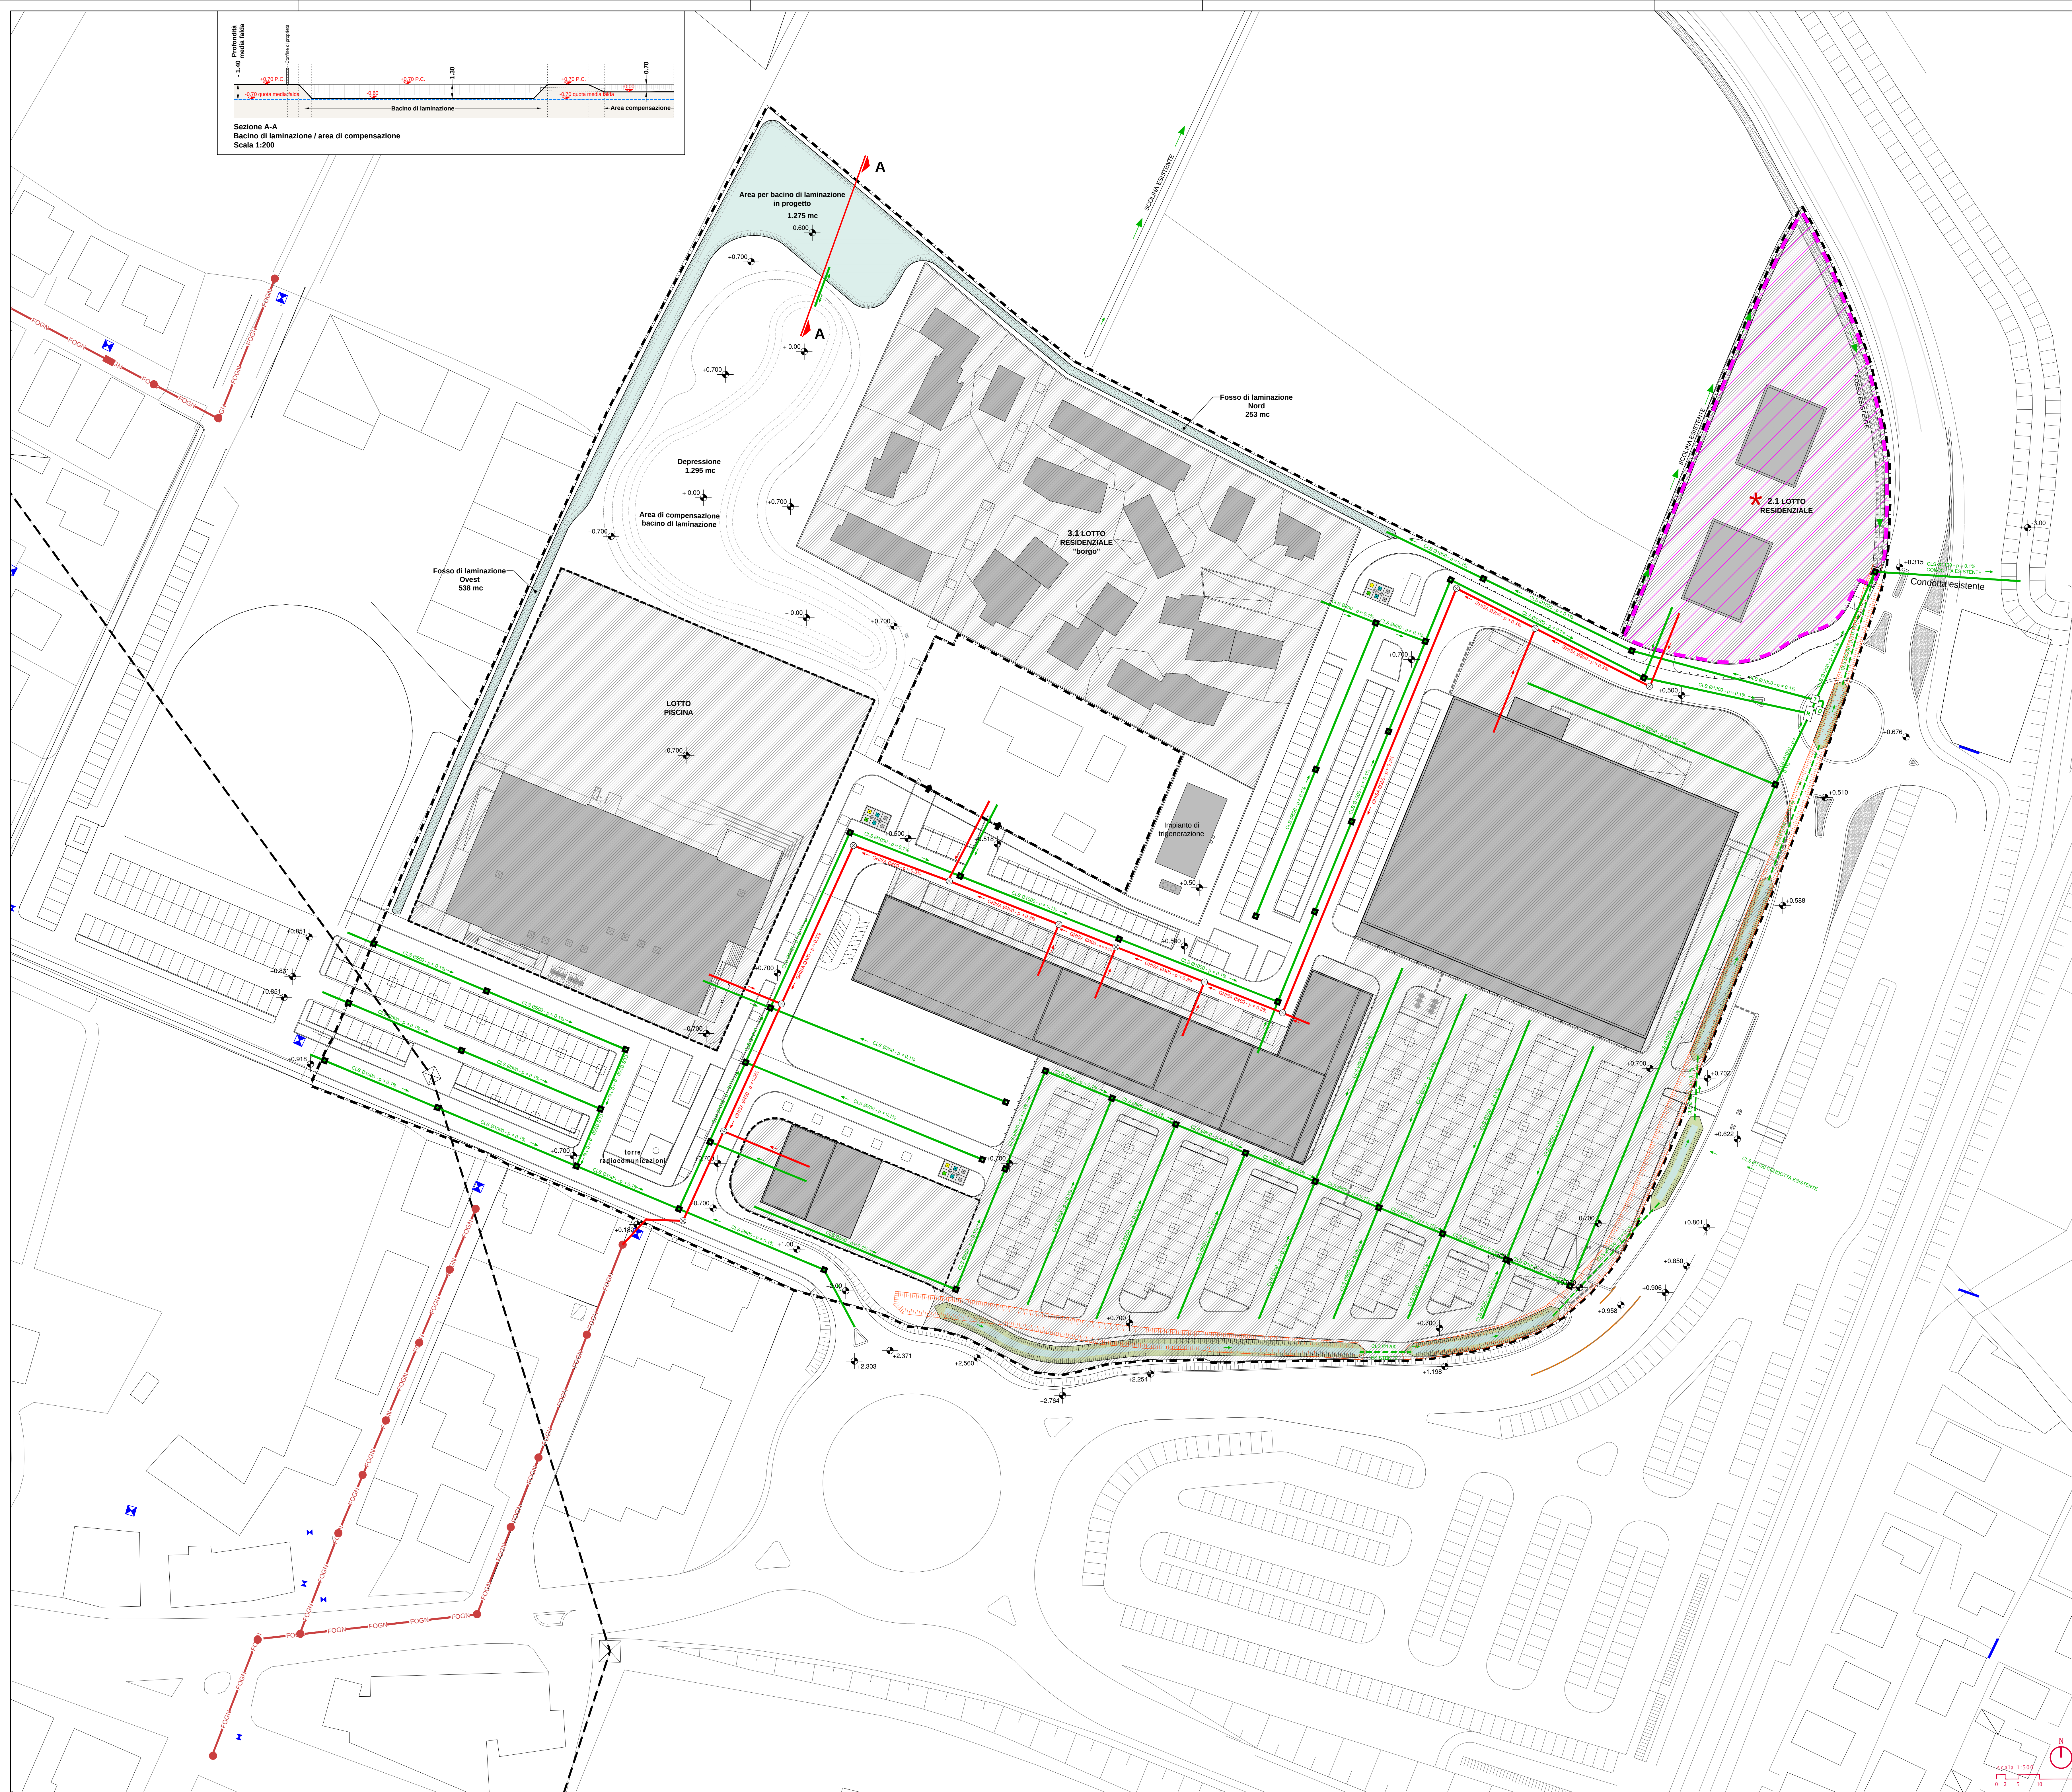

- | | | |
|---|--|--|
|  PROTECO
engineering
www.protecoeng.com | PROTECO engineering s.r.l.
San Donà di Piave (VE) - 30027, Via C. Battisti, 39 - tel. +39 0421 54589 fax +39 0421 54532
mail: protecoeng@protecoeng.com mail PEC: protecoengineering@legalmail.it P.I. 03952490270 | SCALE: 1:500
FILE: P01100P01200R01.dwg
CTR: ANCHITETTURA (0) |
| | | |